



6 Exhibition Court Longitudinal Sitelines
 A5030 Scale: 1/16" = 1'-0"
 Ref: A1120

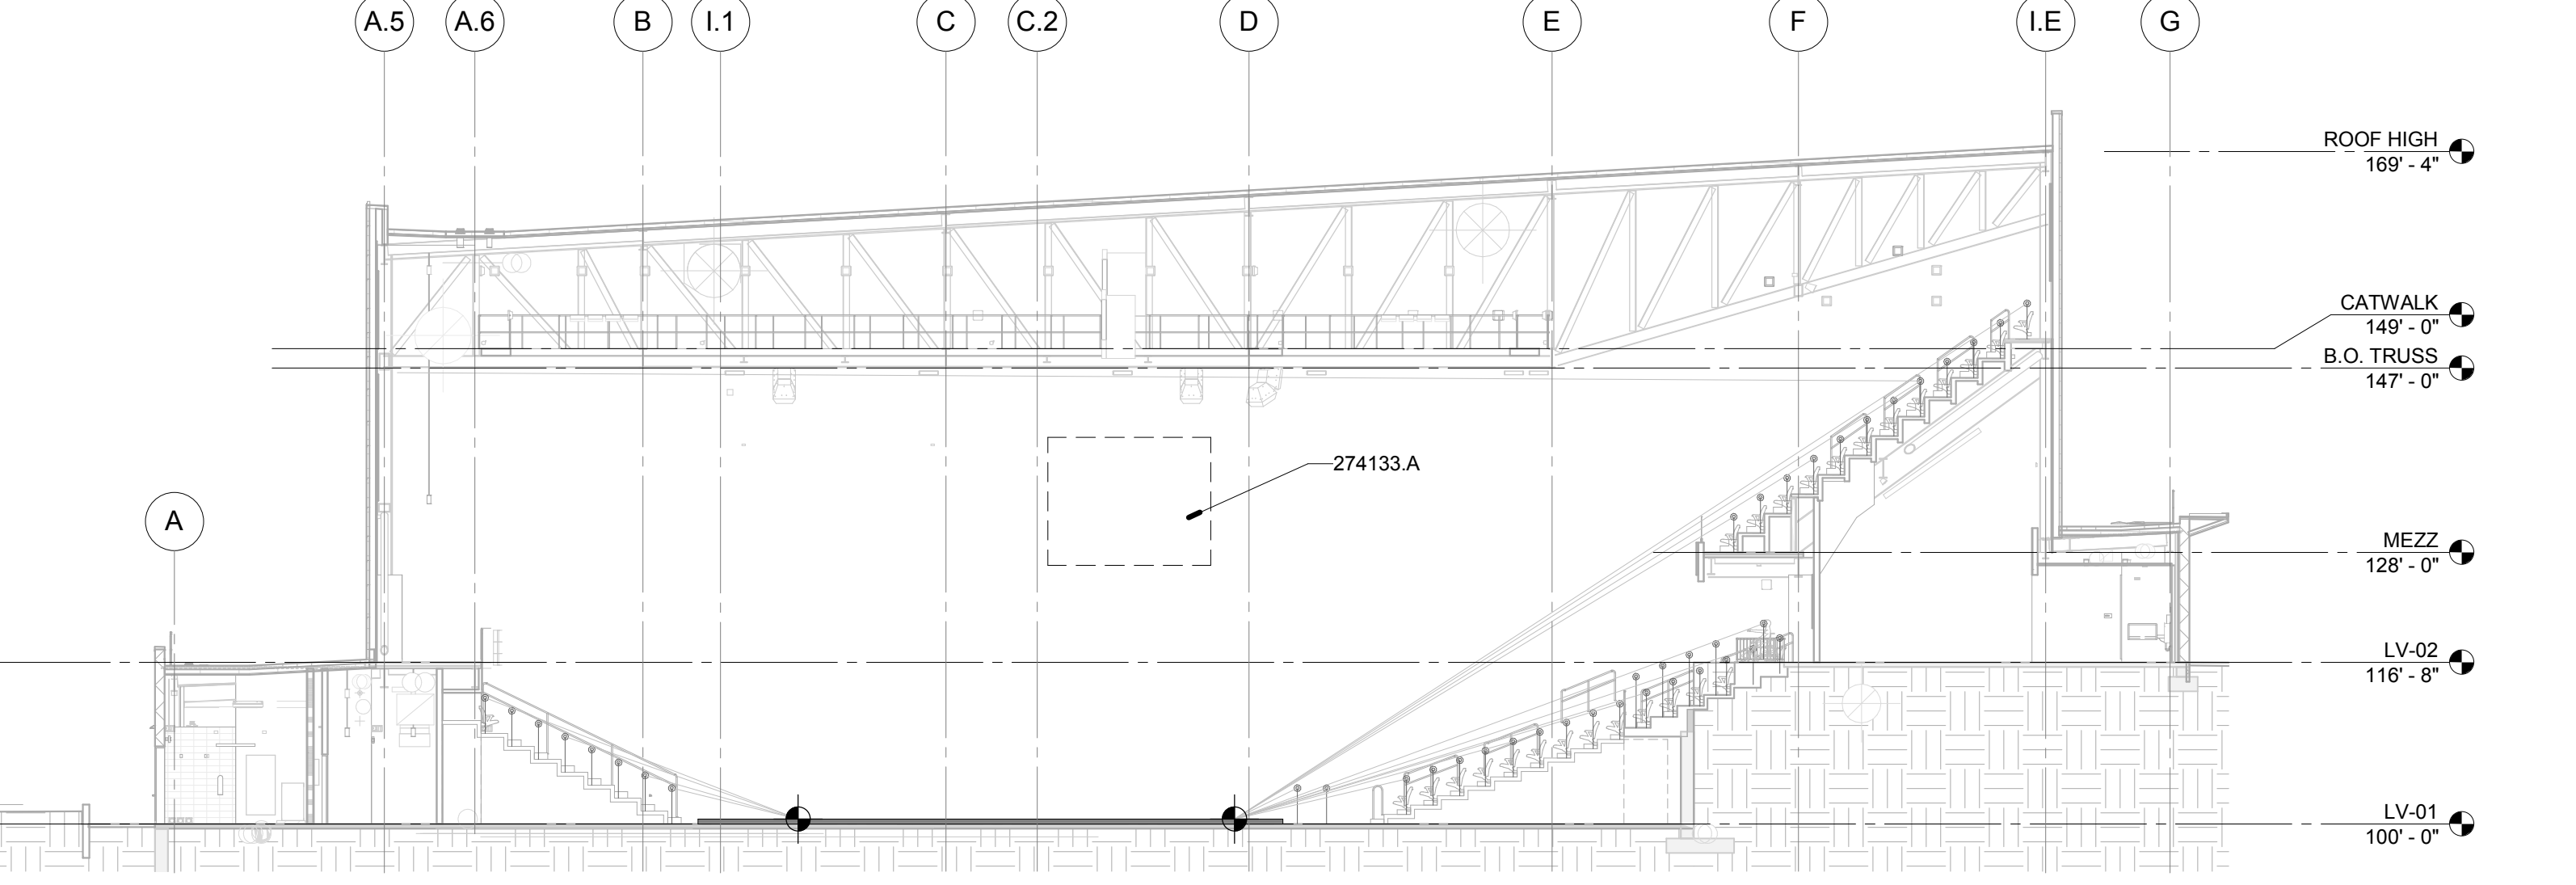

3 Exhibition Court Sitelines
 A5030 Scale: 1/16" = 1'-0"
 Ref: A1130

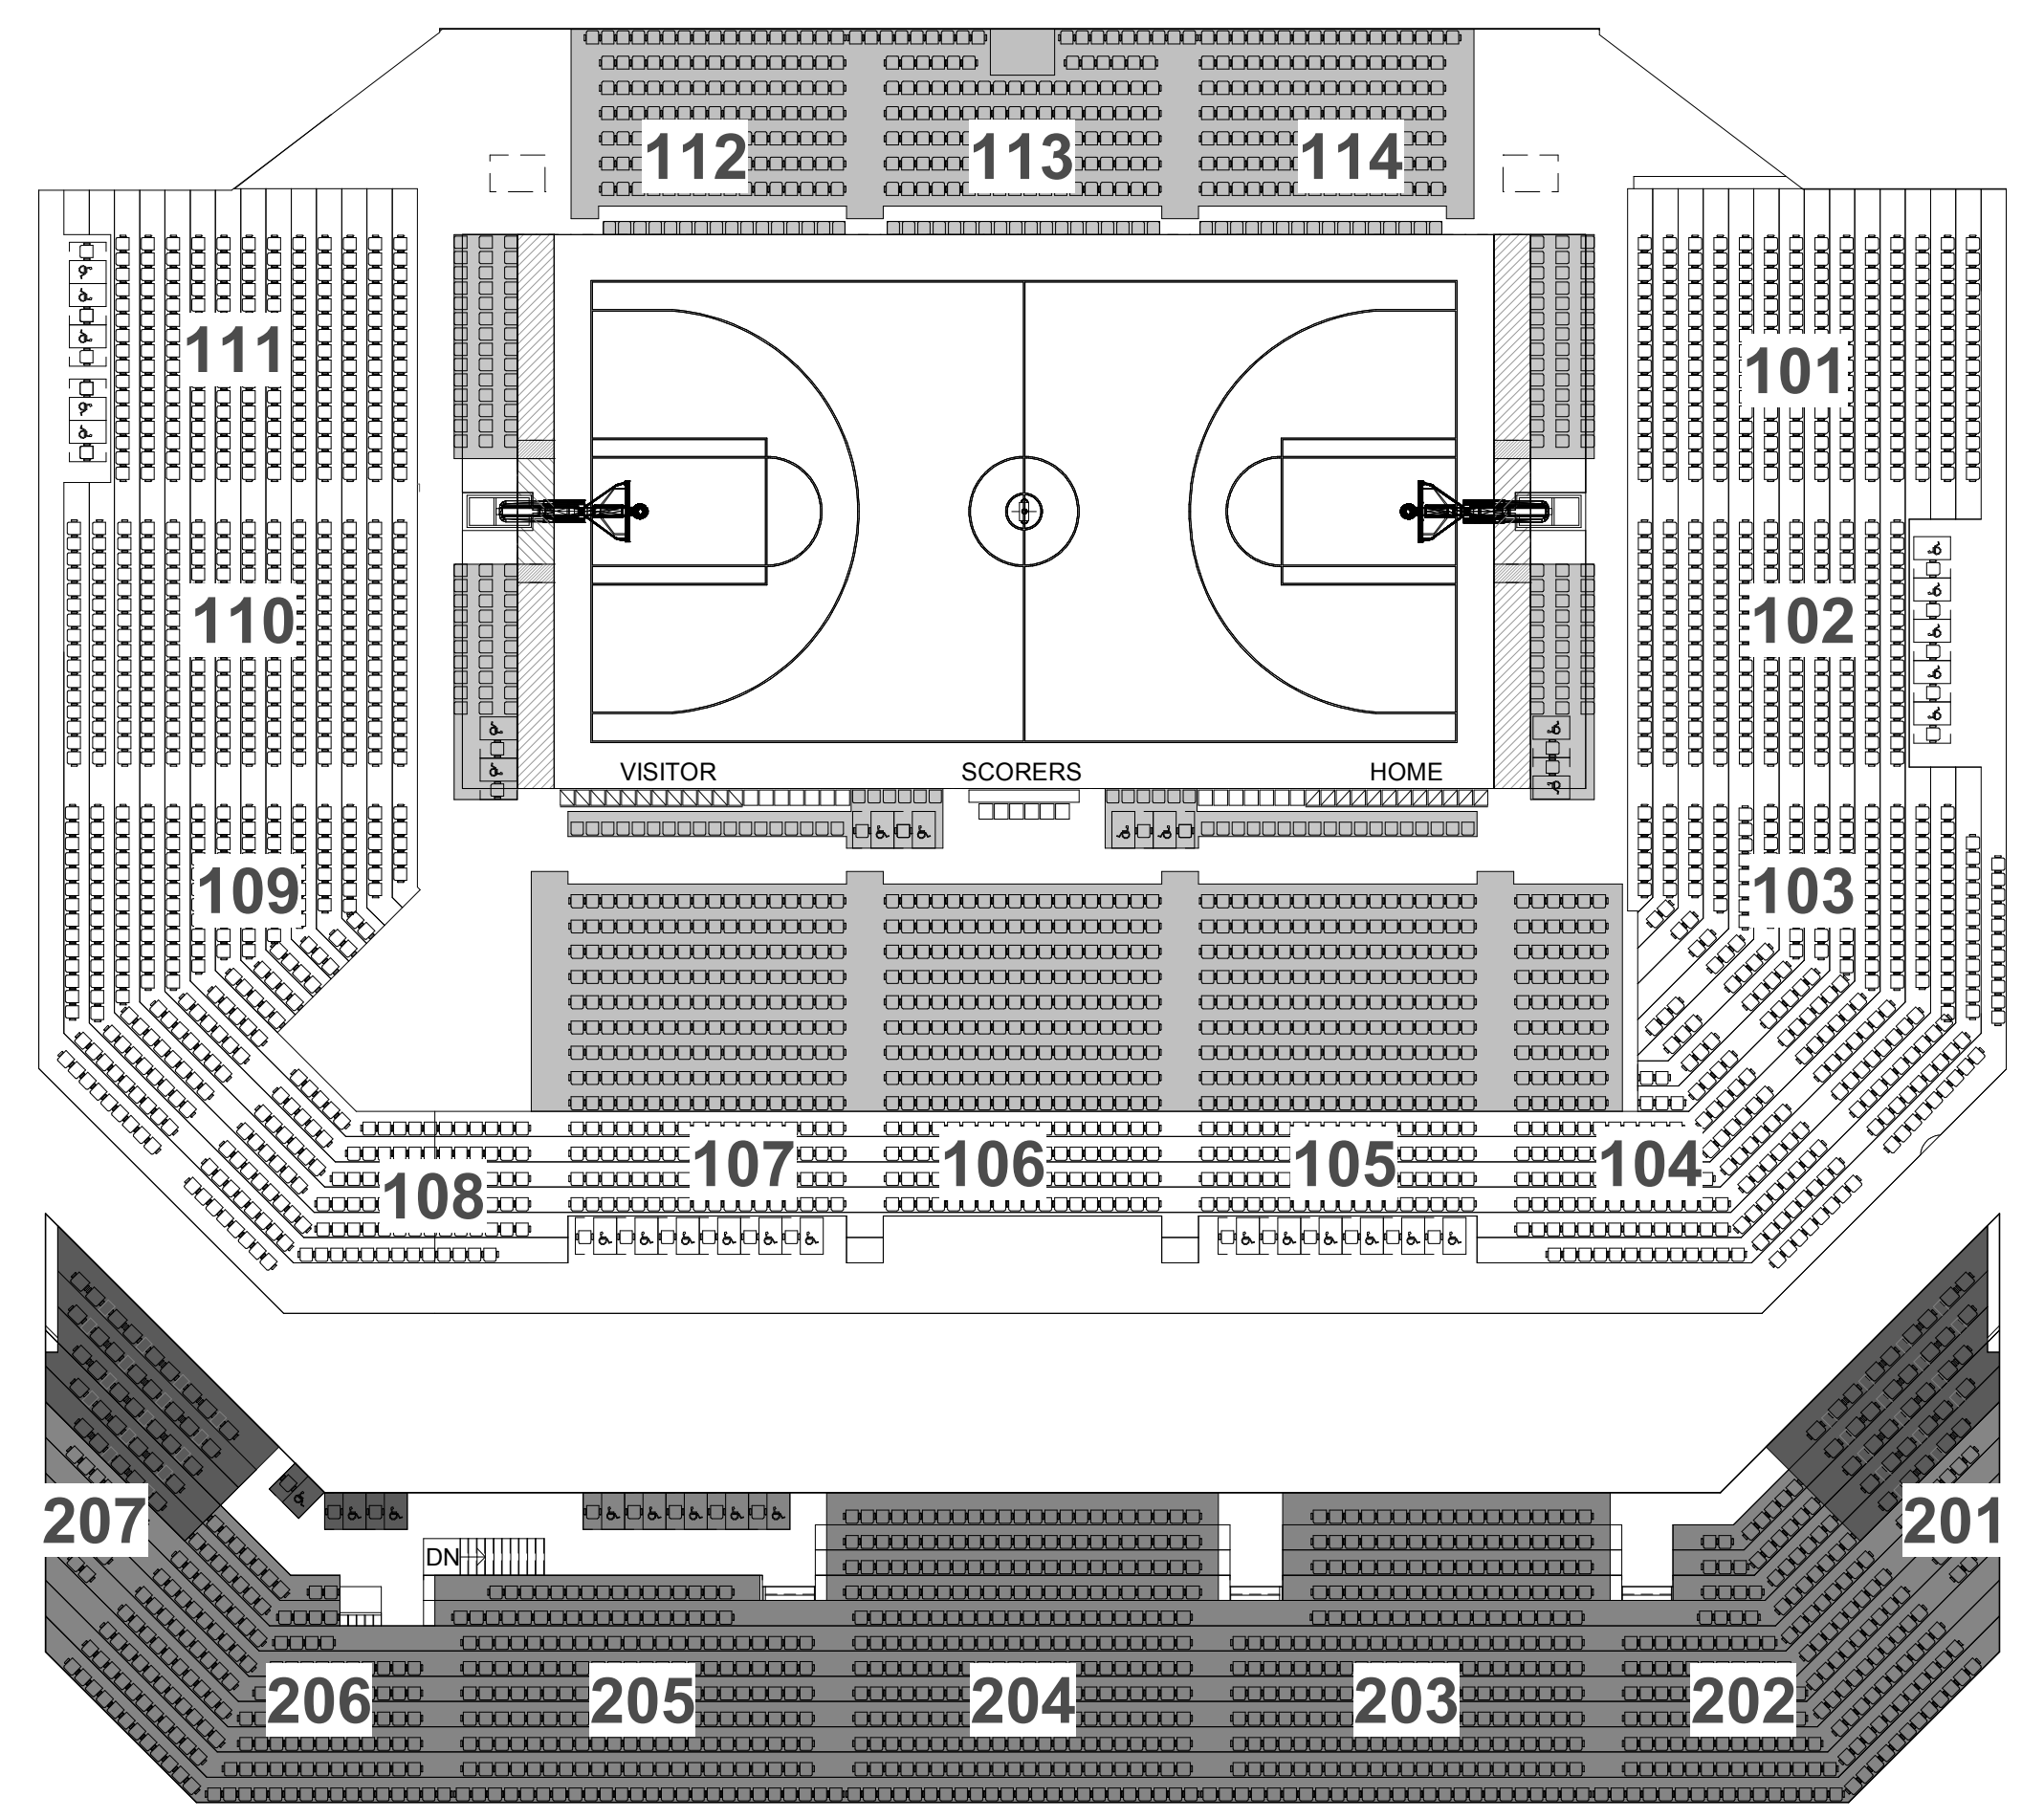


5 Enlarged Exhibition Court - Basketball Game Seating
 A5030 Scale: 1" = 20'-0"
 Ref: 0110

Section	20"	21"	24"	*ADA	Comp.	Total
FLOOR						
EAST	72	0	0	2	2	76
NORTH	50	0	0	0	0	50
SOUTH	48	0	0	4	4	56
WEST	72	0	0	2	2	76
	242	0	0	8	8	258
LOWER BOWL						
101	224	0	0	0	0	224
102	176	0	0	5	5	186
103	215	6	0	0	0	221
104	139	3	0	0	0	142
105	72	0	0	6	6	84
106	72	0	0	0	0	72
107	72	0	0	6	6	84
108	123	0	0	0	0	123
109	199	11	0	0	0	210
110	224	0	0	0	0	224
111	192	0	0	5	5	202
	1708	20	0	22	22	1772
PREMIUM						
201	0	0	35	0	0	35
206	0	0	0	3	3	6
207	0	0	35	0	0	35
	0	0	70	3	3	76
RETRACTABLE						
104	54	0	0	0	0	54
105	162	0	0	0	0	162
106	162	0	0	0	0	162
107	162	0	0	0	0	162
	540	0	0	0	0	540
UPPER BOWL						
201	16	2	0	0	0	18
202	183	10	0	0	0	193
203	200	52	0	0	0	252
204	231	38	0	0	0	269
205	56	135	0	5	5	201
206	157	11	0	0	0	168
207	15	3	0	0	0	18
	858	251	0	5	5	1119
Grand total	3694	271	70	38	38	4111

BASKETBALL SEATING PLAN LEGEND

- 1772 LOWER BOWL FIXED
- 886 LOWER BOWL RETRACTABLE
- 1119 UPPER BOWL FIXED
- 76 UPPER BOWL FIXED
- 258 FLOOR SEATING
- 4111 TOTAL SEATS**

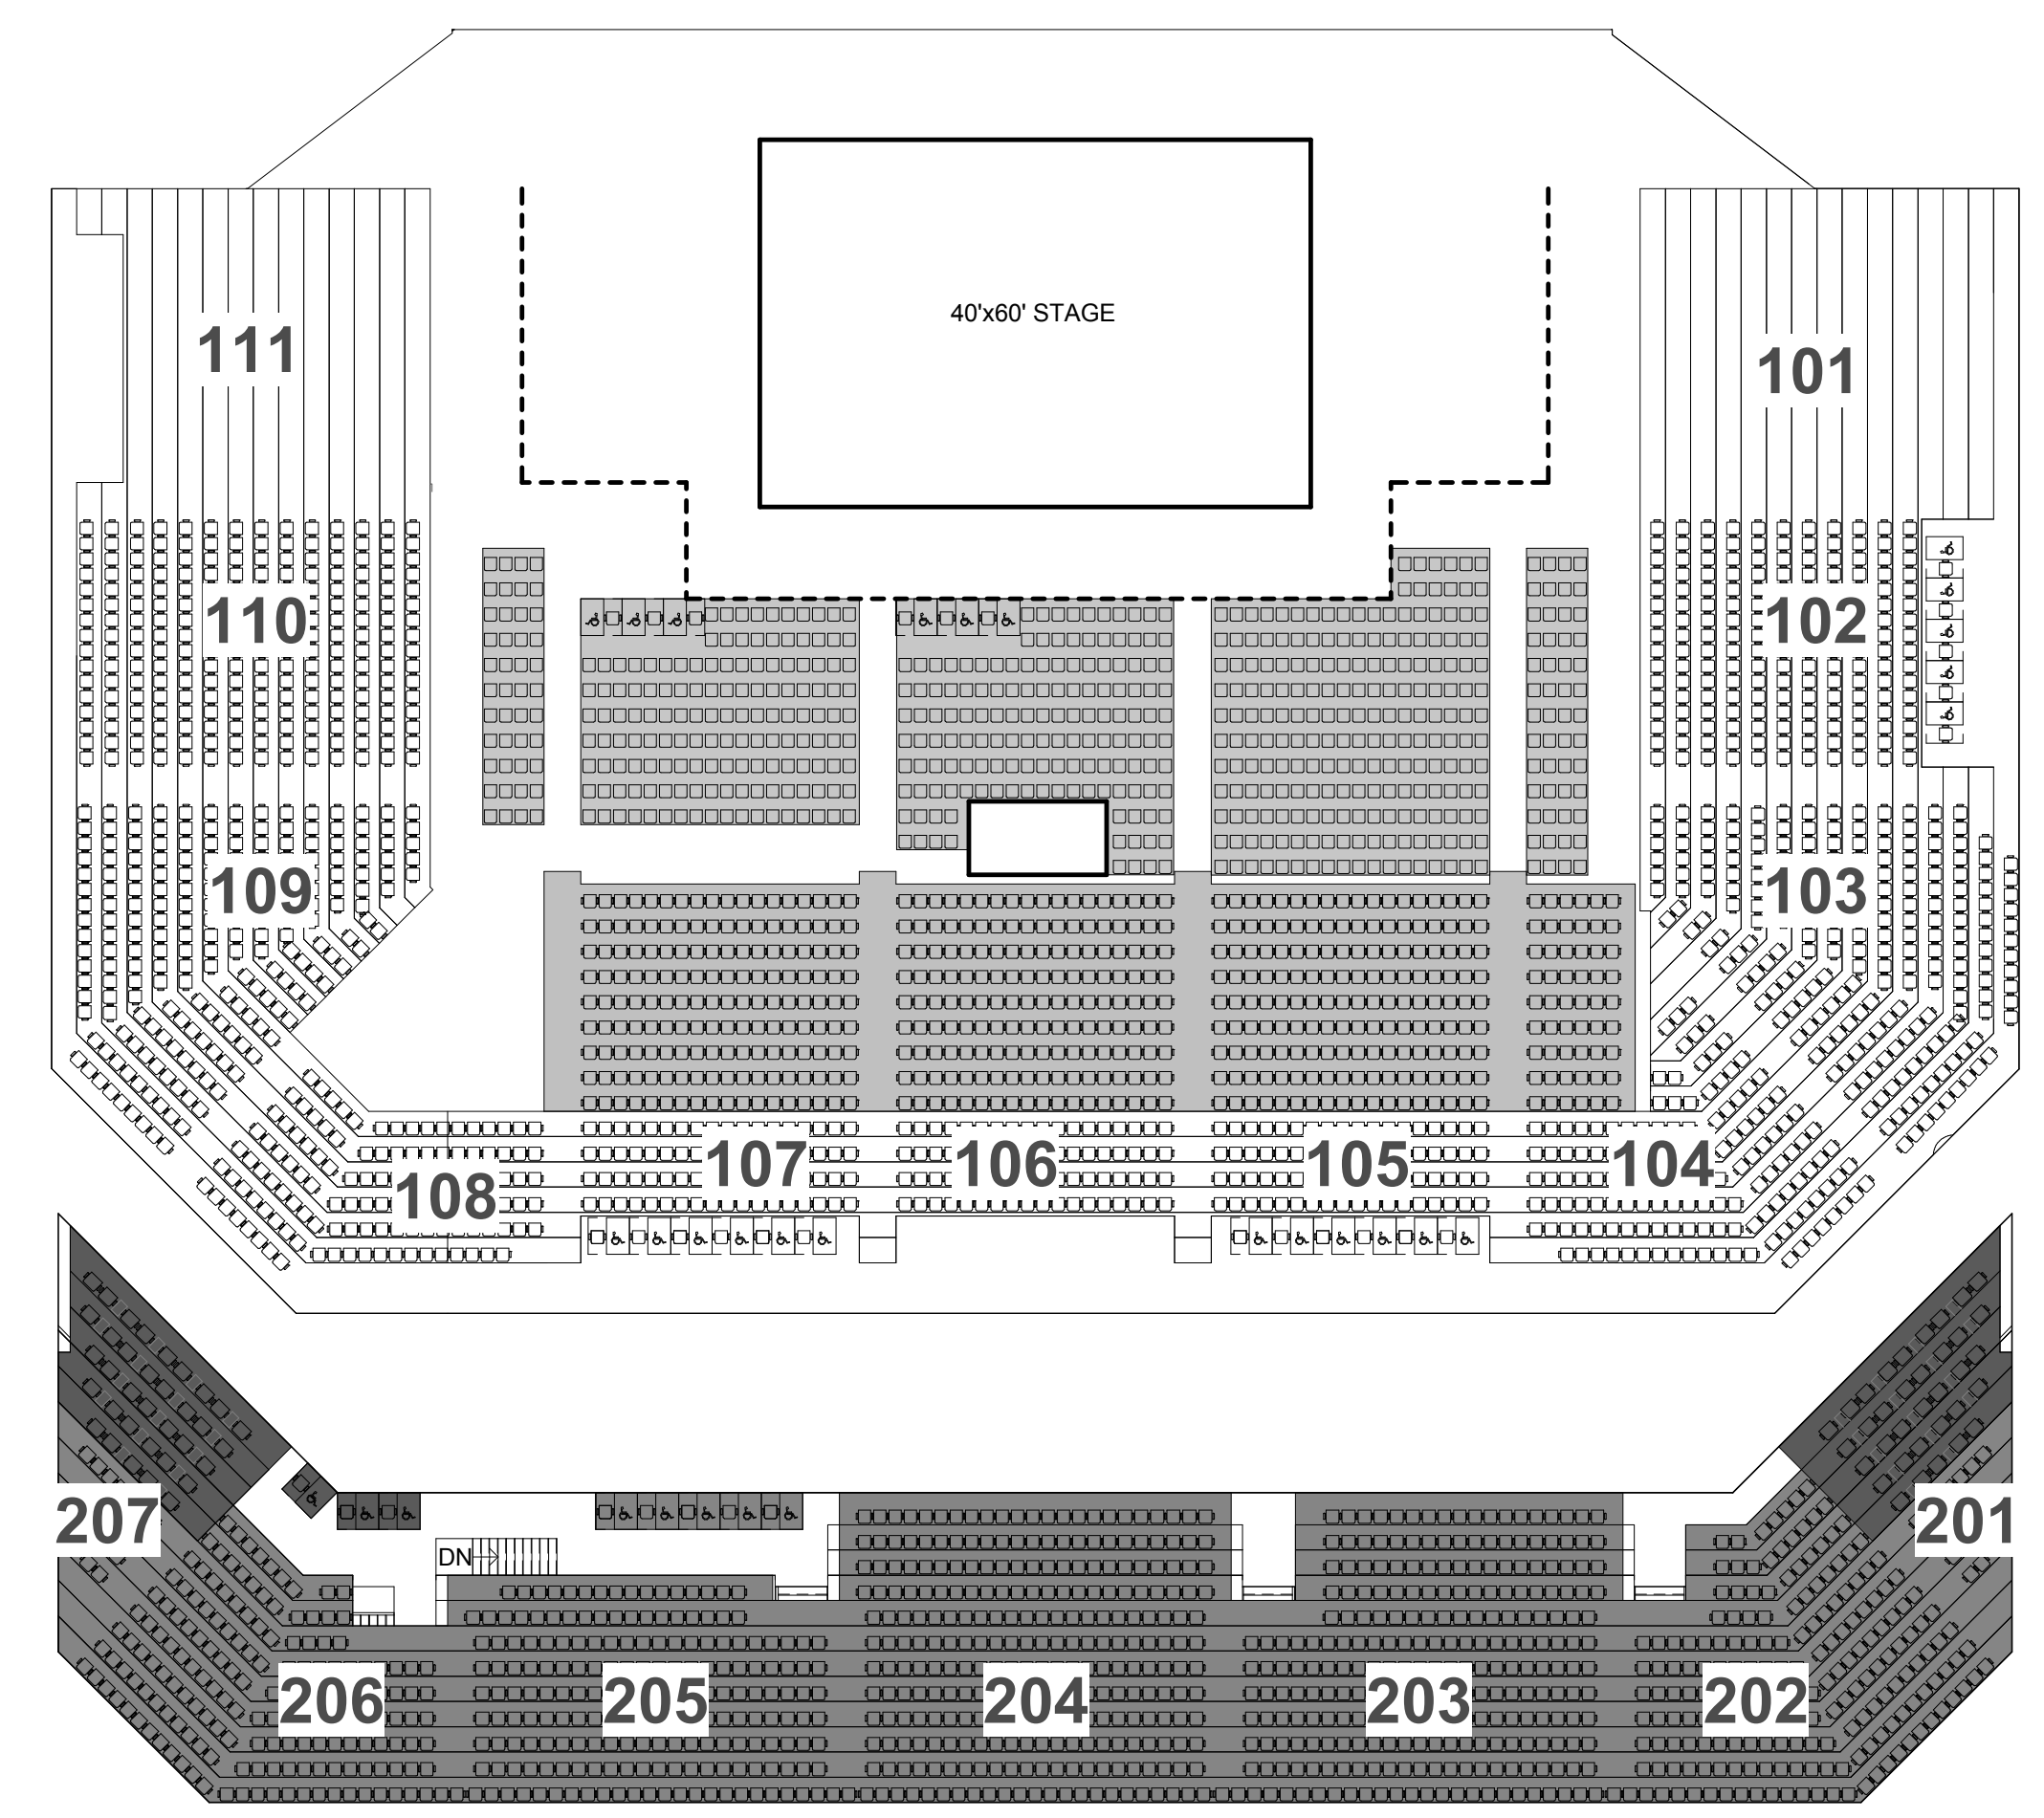


2 Enlarged Exhibition Court - Stage Seating
 A5030 Scale: 1" = 20'-0"
 Ref: 0110 NOTE: E-GAME EVENT PROVIDES SIMILAR SPECTATOR CAPACITY

Section	20"	21"	24"	*ADA	Comp.	Total
FLOOR						
CONCERT	600	0	0	6	6	612
	600	0	0	6	6	612
LOWER BOWL						
102	176	0	0	5	5	186
103	215	6	0	0	0	221
104	139	3	0	0	0	142
105	72	0	0	6	6	84
106	72	0	0	0	0	72
107	72	0	0	6	6	84
108	123	0	0	0	0	123
109	199	11	0	0	0	210
110	224	0	0	0	0	224
	1282	20	0	17	17	1346
PREMIUM						
201	0	0	35	0	0	35
206	0	0	0	3	3	6
207	0	0	35	0	0	35
	0	0	70	3	3	76
RETRACTABLE						
104	54	0	0	0	0	54
105	162	0	0	0	0	162
106	162	0	0	0	0	162
107	162	0	0	0	0	162
	540	0	0	0	0	540
UPPER BOWL						
201	16	2	0	0	0	18
202	183	10	0	0	0	193
203	200	52	0	0	0	252
204	231	38	0	0	0	269
205	56	135	0	5	5	201
206	157	11	0	0	0	168
207	15	3	0	0	0	18
	858	251	0	5	5	1119
Grand total	3290	271	70	31	31	3693

CONCERT SEATING PLAN LEGEND

- 1346 LOWER BOWL FIXED
- 540 LOWER BOWL RETRACTABLE
- 1119 UPPER BOWL FIXED
- 76 UPPER BOWL FIXED
- 612 FLOOR SEATING
- 3693 TOTAL SEATS**

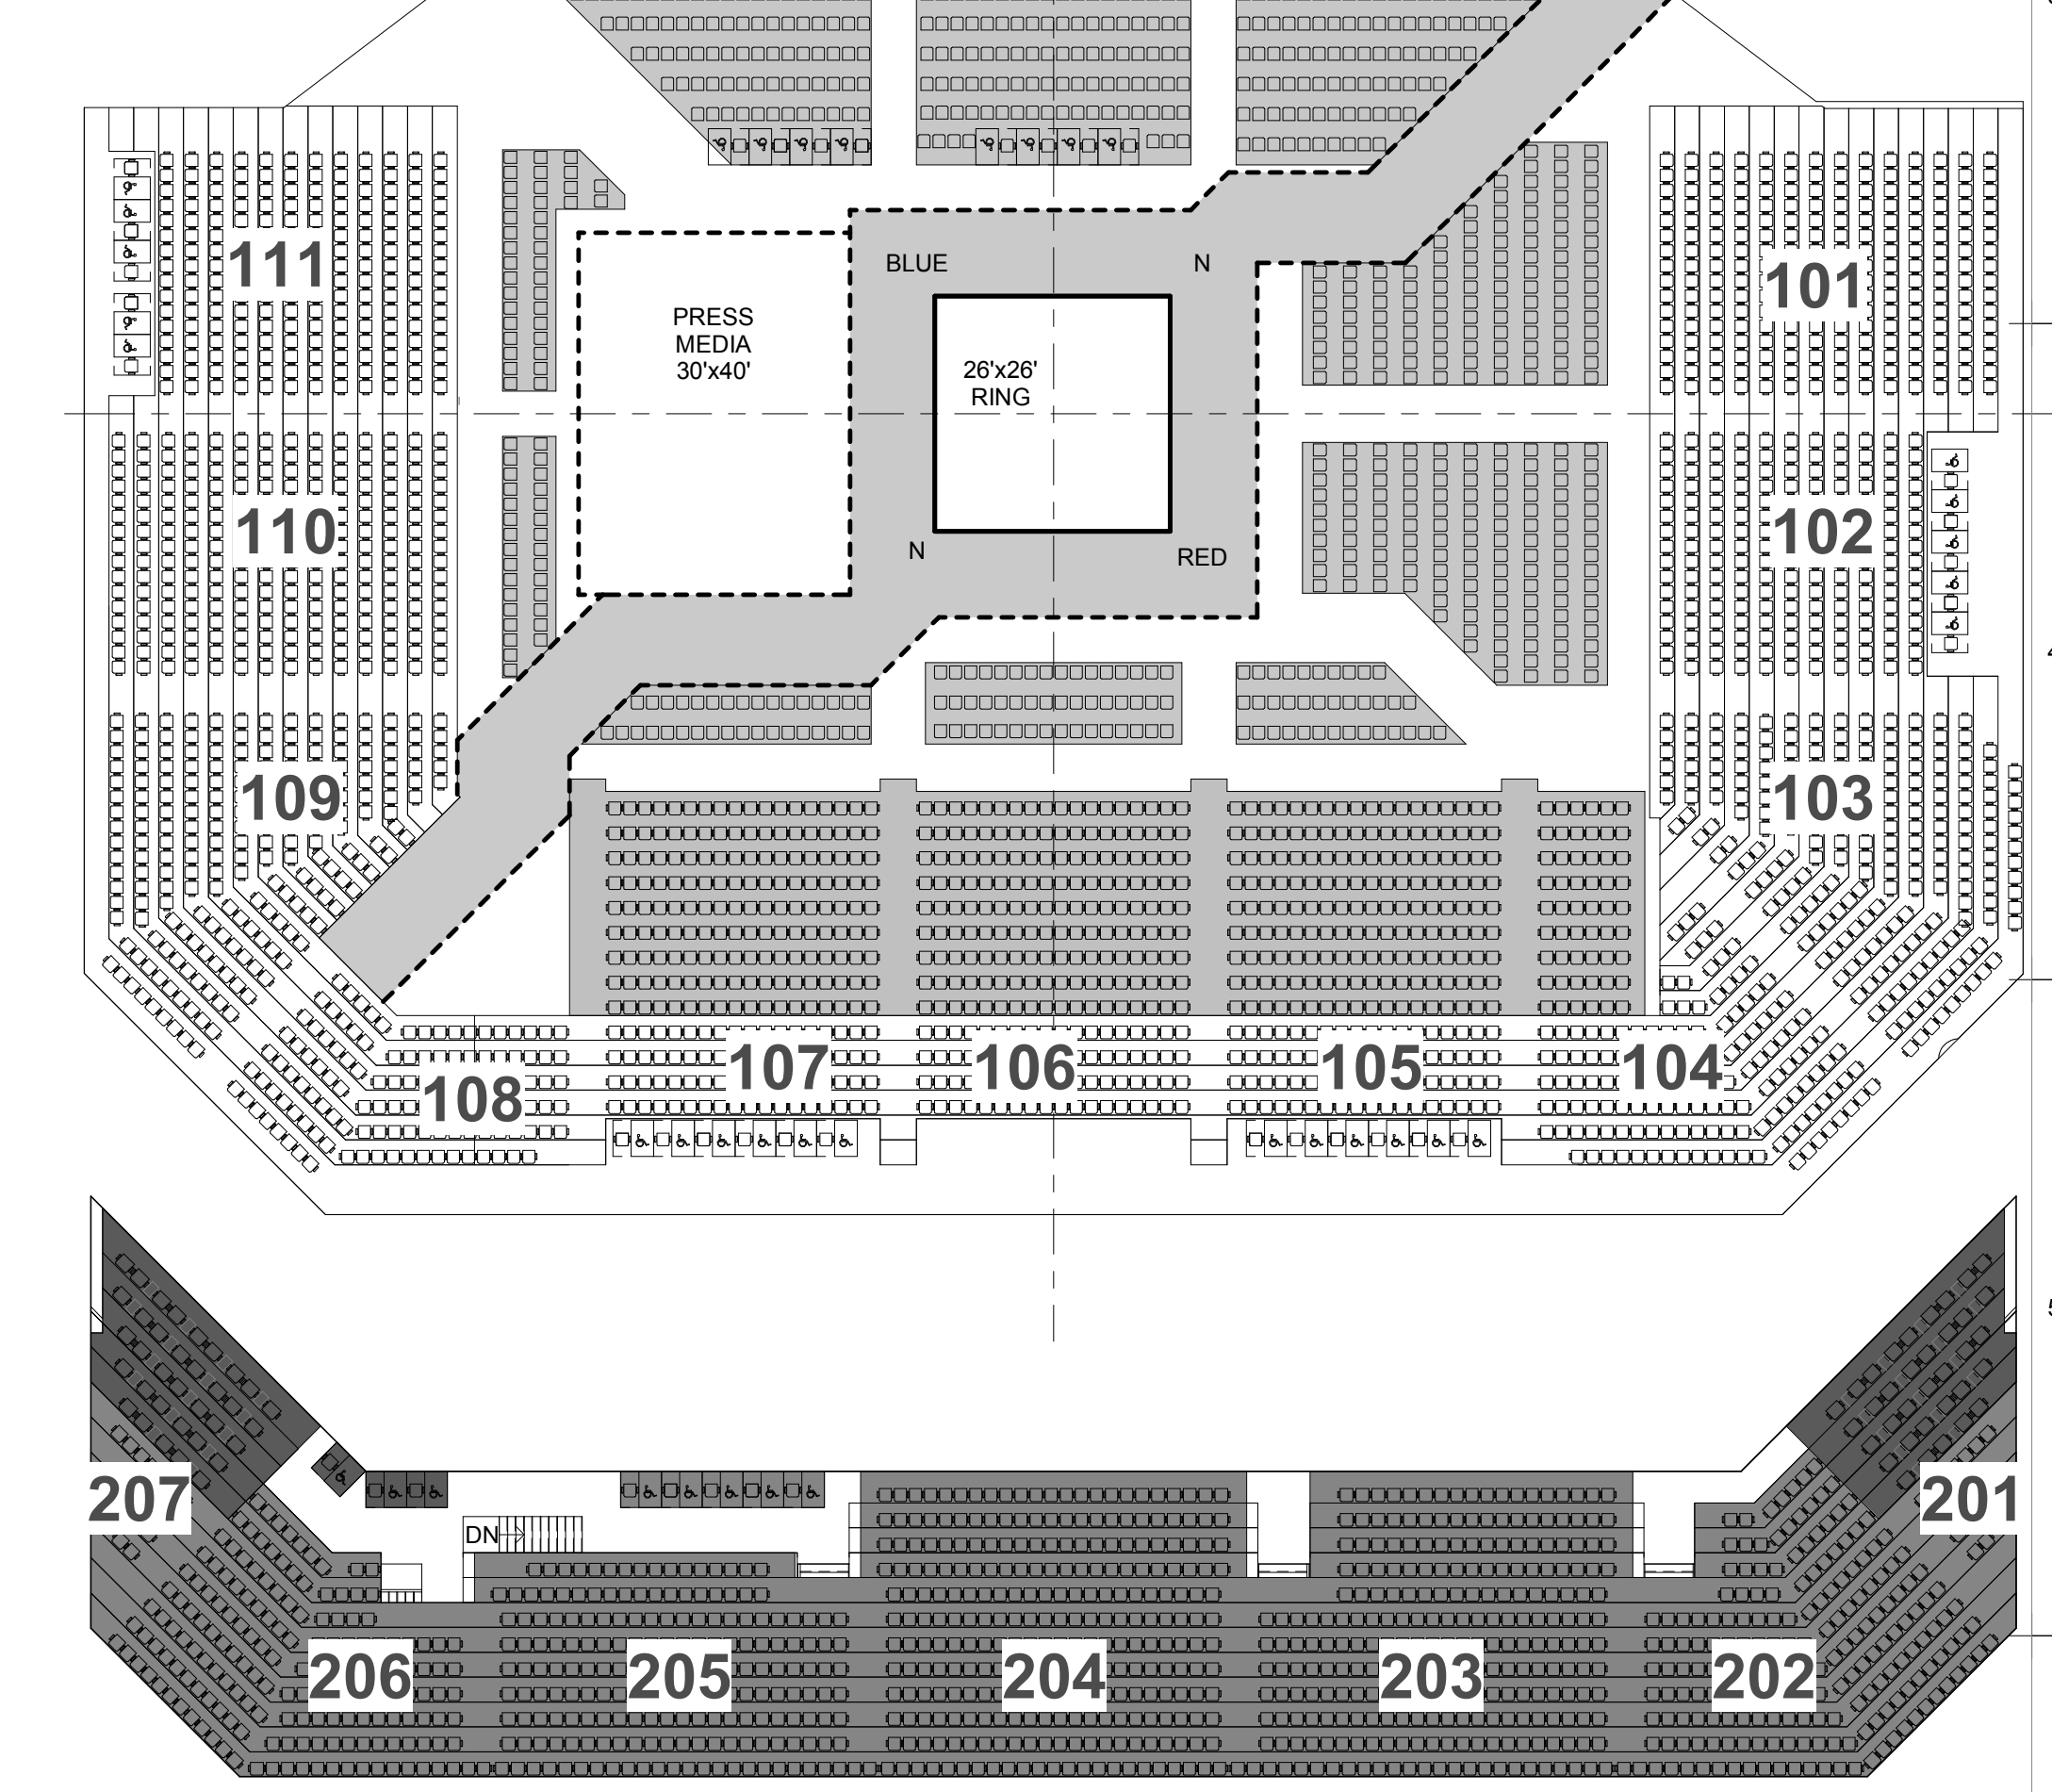

1 Enlarged Exhibition Court - Boxing Seating
 A5030 Scale: 1" = 20'-0"
 Ref: 0110

Section	20"	21"	24"	*ADA	Comp.	Total
FLOOR						
BOXING	699	0	0	8	8	715
	699	0	0	8	8	715
LOWER BOWL						
101	224	0	0	0	0	224
102	176	0	0	5	5	186
103	215	6	0	0	0	221
104	139	3	0	0	0	142
105	72	0	0	6	6	84
106	72	0	0	0	0	72
107	72	0	0	6	6	84
108	123	0	0	0	0	123
109	199	11	0	0	0	210
110	224	0	0	0	0	224
111	192	0	0	5	5	202
	1708	20	0	22	22	1772
PREMIUM						
201	0	0	35	0	0	35
206	0	0	0	3	3	6
207	0	0	35	0	0	35
	0	0	70	3	3	76
RETRACTABLE						
104	54	0	0	0	0	54
105	162	0	0	0	0	162
106	162	0	0	0	0	162
107	162	0	0	0	0	162
	540	0	0	0	0	540
UPPER BOWL						
201	16	2	0	0	0	18
202	183	10	0	0	0	193
203	200	52	0	0	0	252
204	231	38	0	0	0	269
205	56	135	0	5	5	201
206	157	11	0	0	0	168
207	15	3	0	0	0	18
	858	251	0	5	5	1119
Grand total	3805	271	70	38	38	4222

CENTER STAGE SEATING PLAN LEGEND

- 1772 LOWER BOWL FIXED
- 540 LOWER BOWL RETRACTABLE
- 1119 UPPER BOWL FIXED
- 76 UPPER BOWL FIXED
- 715 FLOOR SEATING
- 4222 TOTAL SEATS**

Washington Arena Design Group
ROSSETTI
 ROBERTI, ARCHITECTURE, INTERIORS, GRAPHICS, PLANNING
 140 WEST FORT ST, SUITE 400, DETROIT, MICHIGAN 48226
 TEL: 313.463.9151 ROSSETTI@DETROIT.ROSETTI.COM

Marshall Moya Design

Project
DC Entertainment Sports Arena
 Square 5865 S Lot: 0838

PERMITTING ADDRESS
 1100 Alabama Ave SE
 Washington DC 20032

FUTURE BLDG ADDRESS
 1100 Oak Dr SE
 Washington DC 20032

Consultant

Professional Seal

No.	Description	Date
1	Reconciled SD Package	01.31.17
2	Owner Review	02.08.17
3	Precast Package	02.17.17
4	Mid-DD Package	03.01.17
5	Issued for Reference (FTGP)	03.21.17
6	DD Progress	04.07.17
7	DD Progress	04.14.17
8	DD Review	04.17.17
9	Design Development	04.28.17
10	CD Progress	05.26.17
11	CD Progress	06.23.17
12	Permit Set	07.21.17
13	CD Progress	08.18.17
14	CD Progress	09.06.17
15	Construction Documents	10.10.17

Key Plan

Sheet Title
Seating Plans & Sight Lines

Project Number
2016-011-ESA

Sheet number

CAD File

A5030

© 2017 ROSSETTI

C:\ROSSETTI\Projects\ESA_interior_Model_MingPACD.rvt
 10/13/2017 1:40:45 PM